



R110 kV  
V1397  
NAHRADNI NAPAJEEN 22 kV

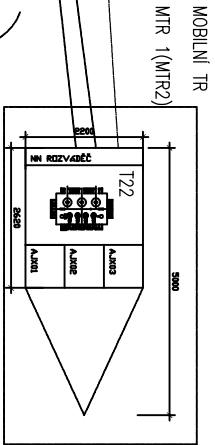

PROSTOR PRO PRO MTR  
UPRESNEENO V SO CELKOVY PUDORNS LIPNICE

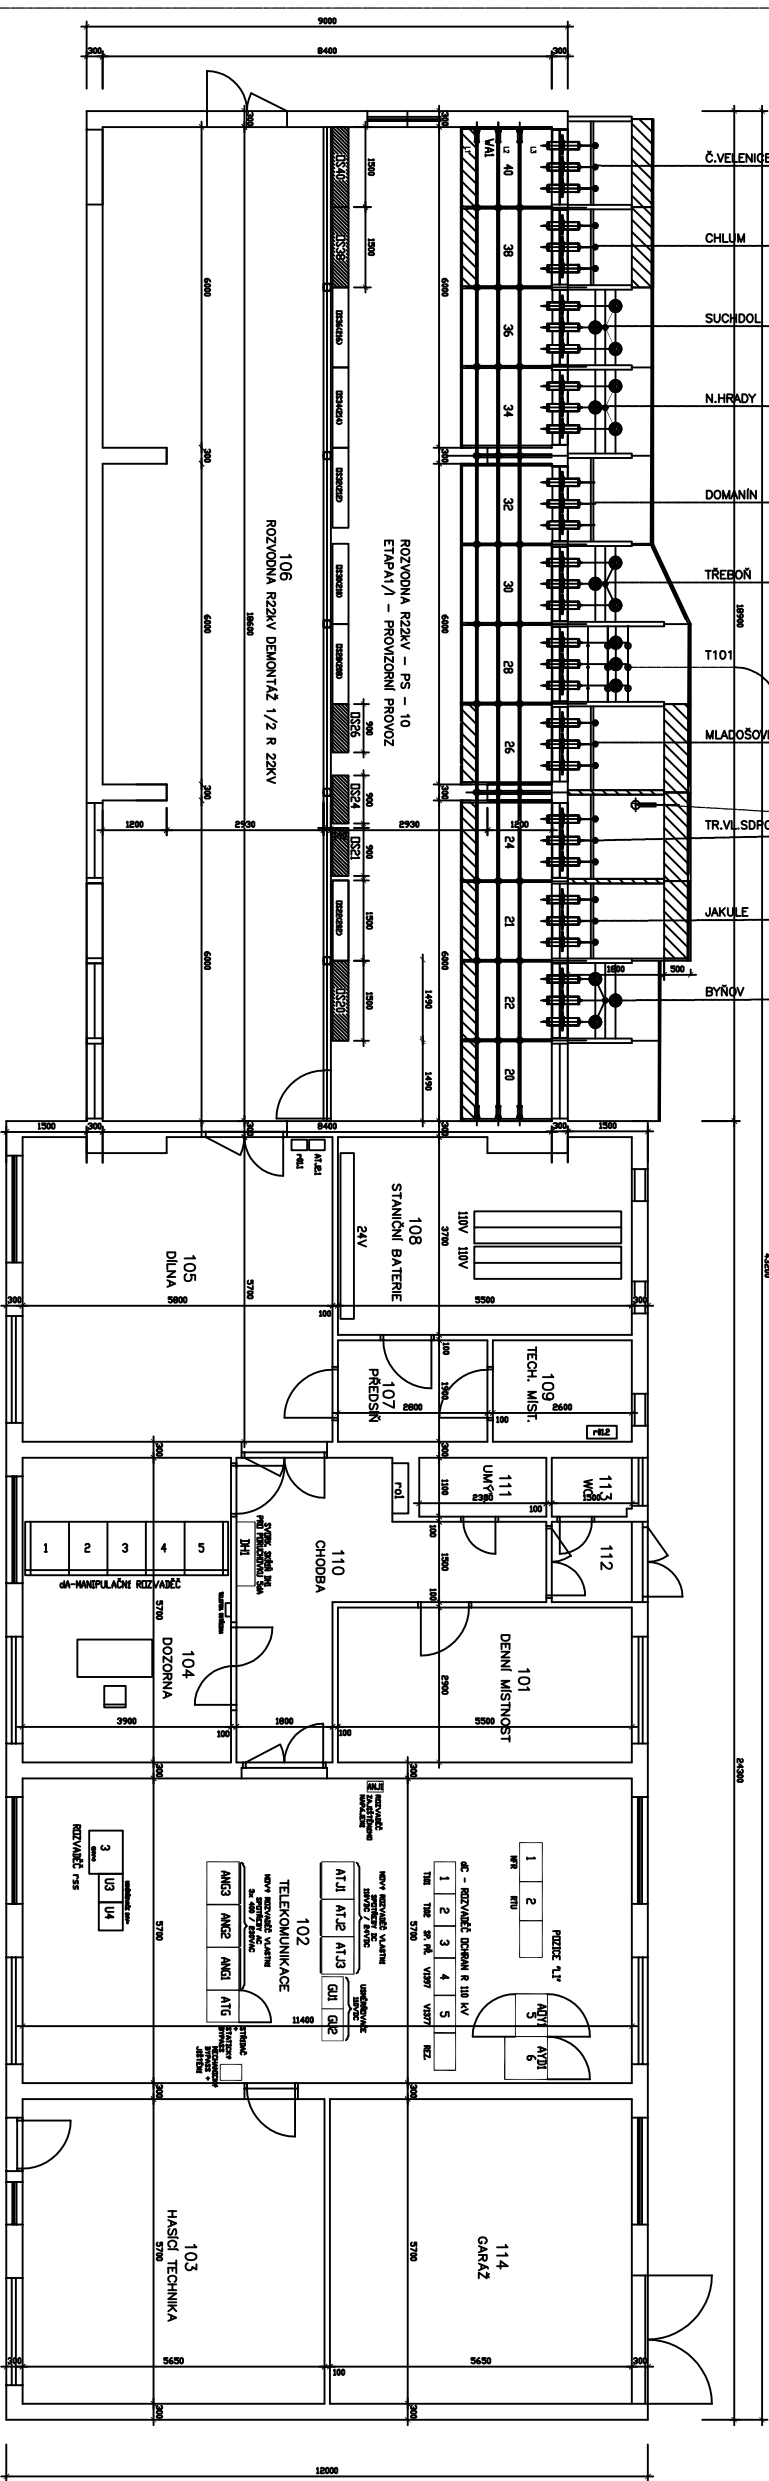


LEGENDA FUNKCICH KOBK A DS VAL ETAPA 1/1

LEGENDA	FUNKCICH KOBK A DS	VAL ETAPA 1/1
POZNAMKY:  
DEMONTAZ 1/2 ROZVODNY PRIPONICEWA2+MOSTPRO SPOUKU  
DEMONTAZ VENKOVNICH KOBK  
PROSTOR PRO NOVY VN ROZVADEC 22 kV ALA  
REPAROVANE NEBO PRELOZENE KOBKY  
REPAROVANE NEBO PRELOZENE OS

MT 630 – MTR01

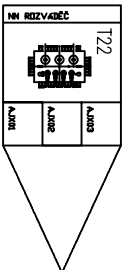


